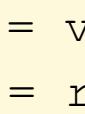



E 383359 m

N 5771719 m

Stand: 28.11.2025

 = verkauft
 = reserviert

Friedhof / Schützenstiege

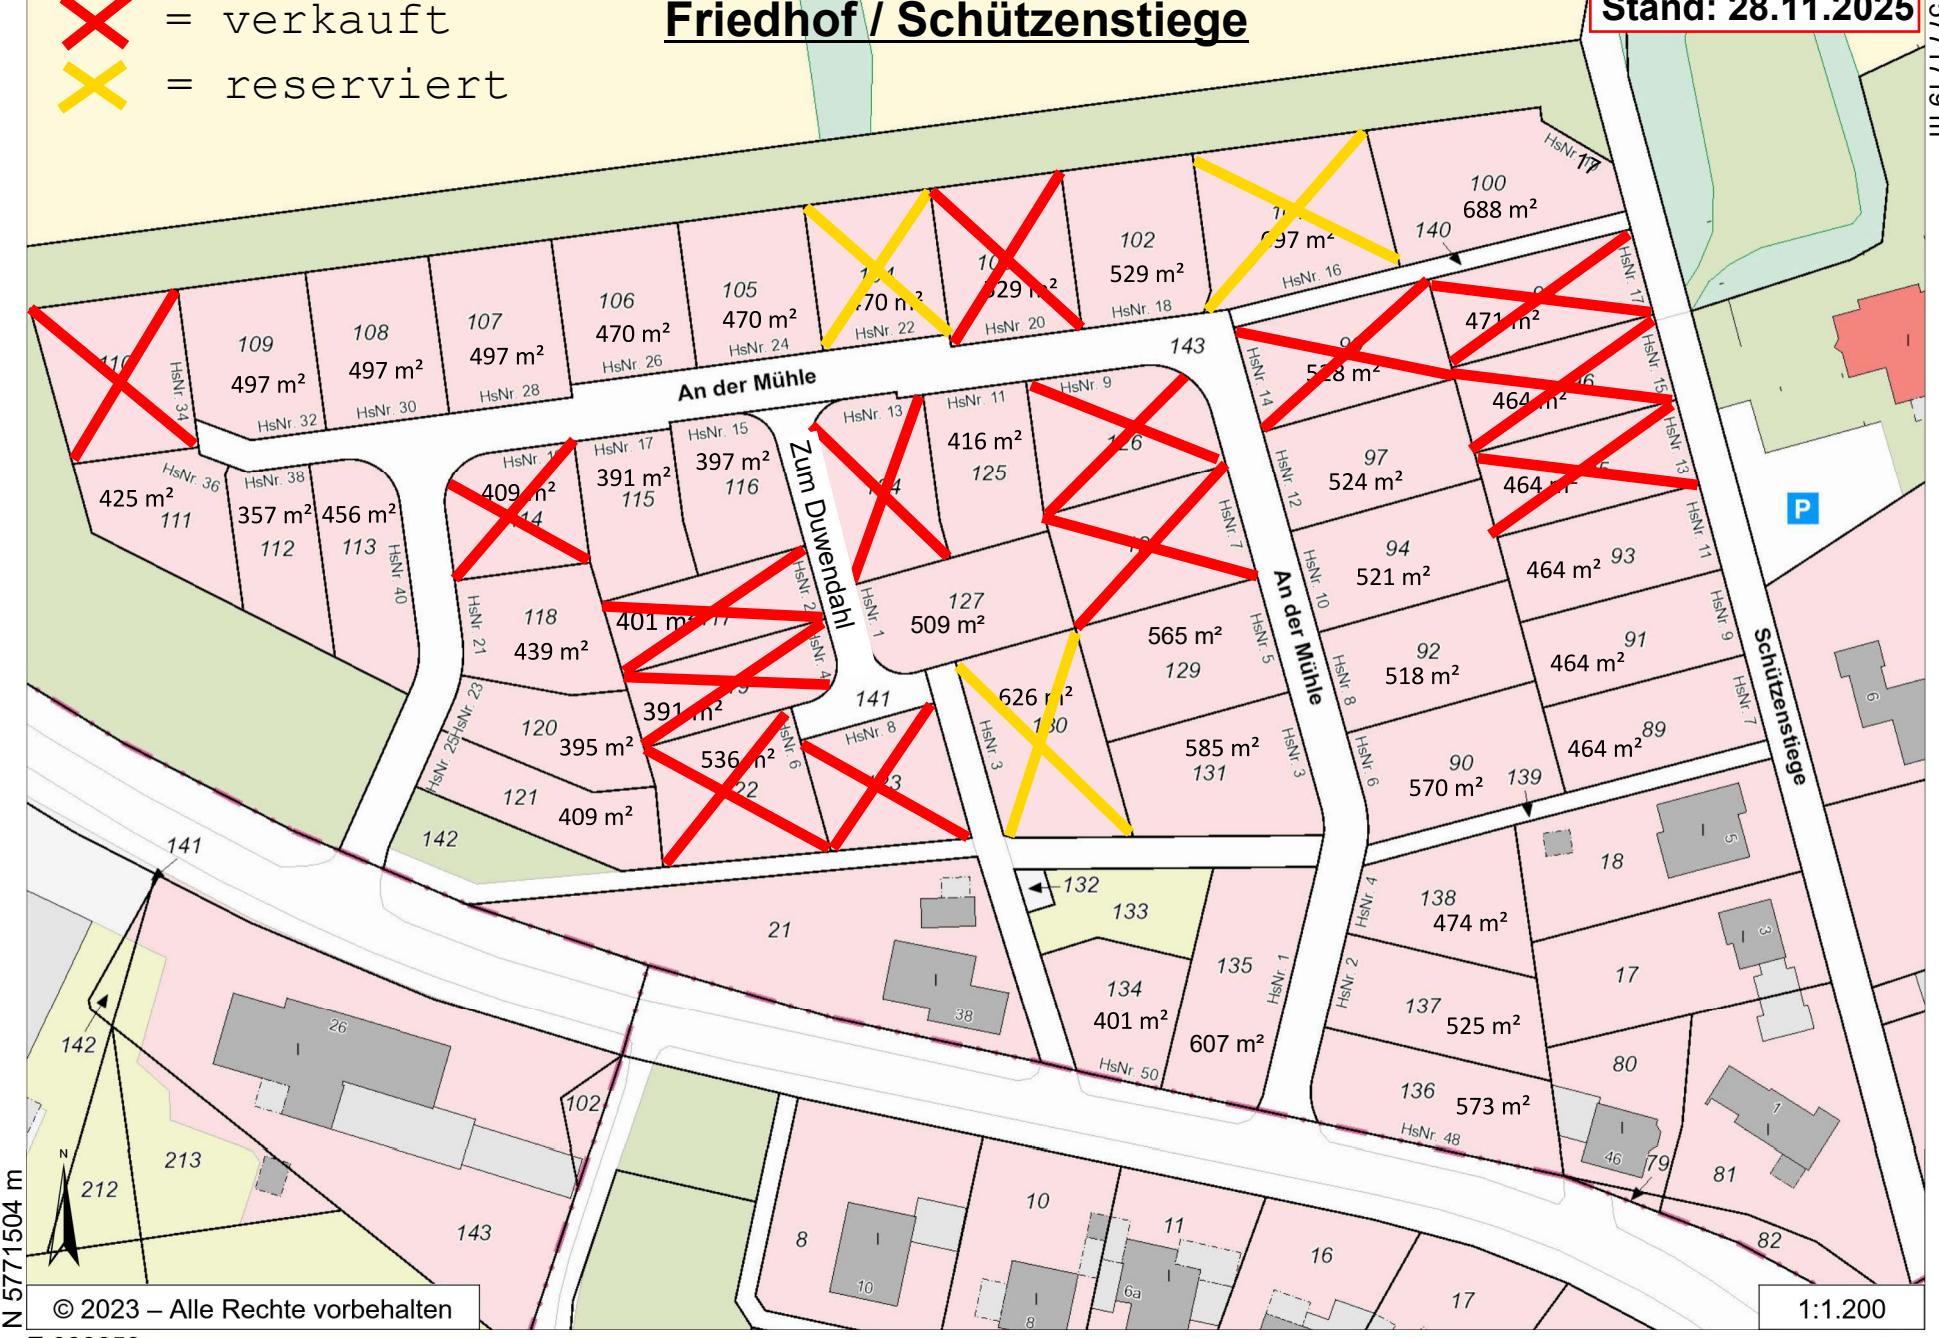

N 5771504 m

© 2023 – Alle Rechte vorbehalten

E 383058 m

1:1.200